

Current Situation Photo

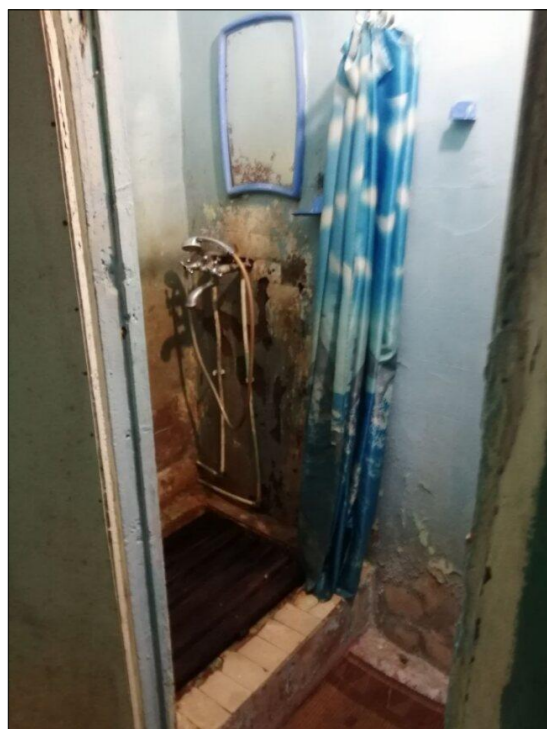


Photo 1

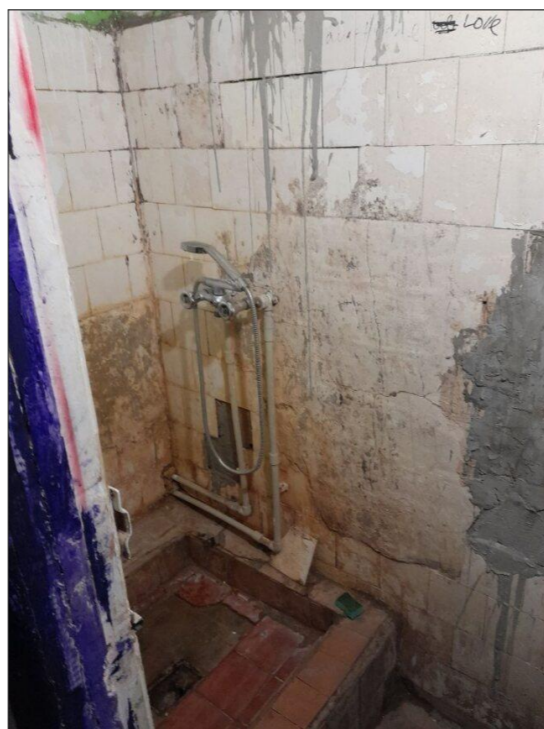


Photo 2

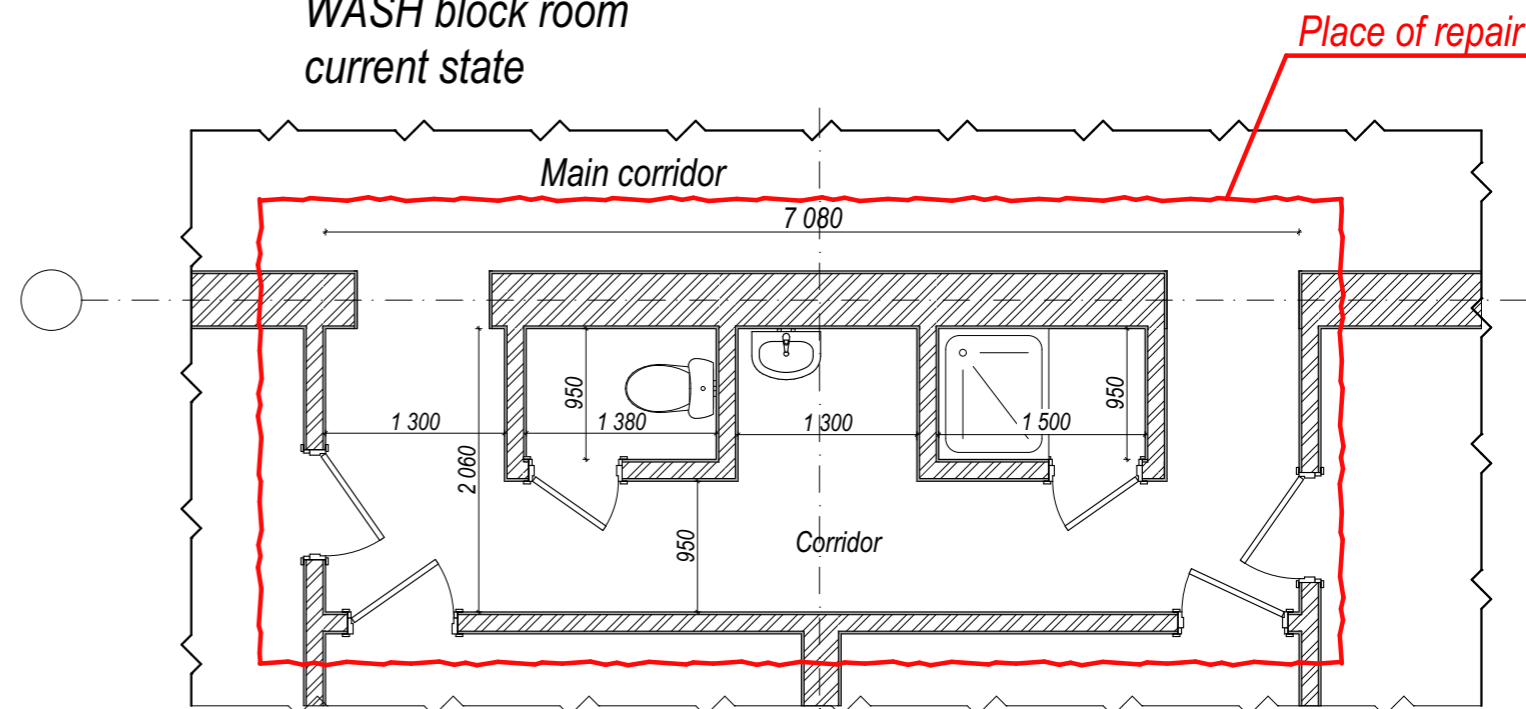


Photo 3

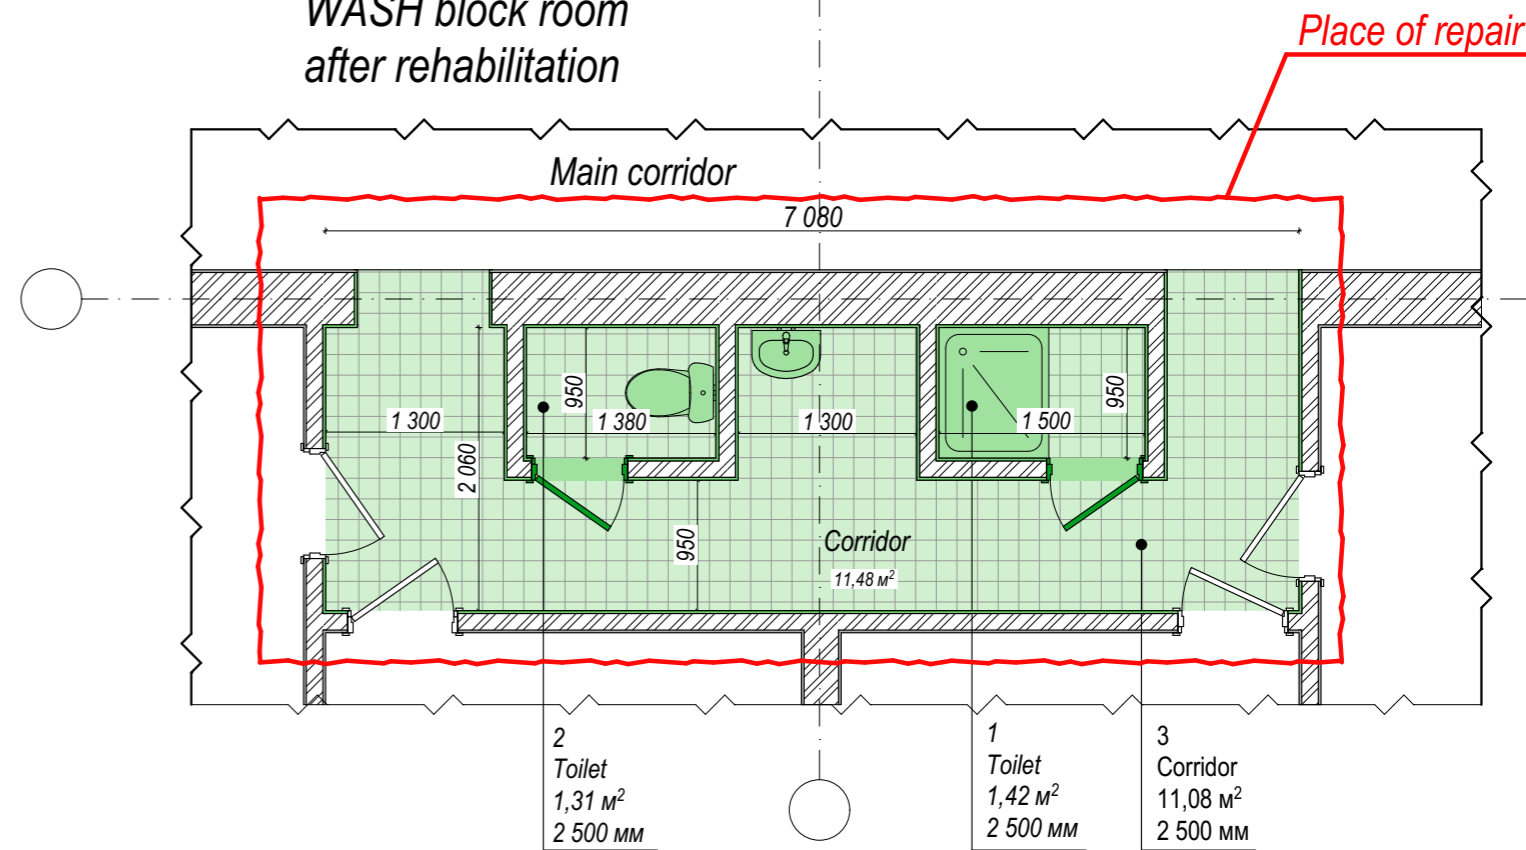


Photo 4

WASH block room
current state



WASH block room
after rehabilitation



Project : Integrated support to the most vulnerable and conflict-affected populations in the Eastern and Northern Oblasts of Ukraine

Object : Dormitory of Kharkiv Automobile-and-Road Applied College
Address : St. Myroslava Mysla (Tsilinogradska), 22/39a

Drawing : WASH block rehabilitation best scenario

Date	Page
10th of June 2024	1 of 3




Current Situation Photo



Photo 1

Kitchen room
current state

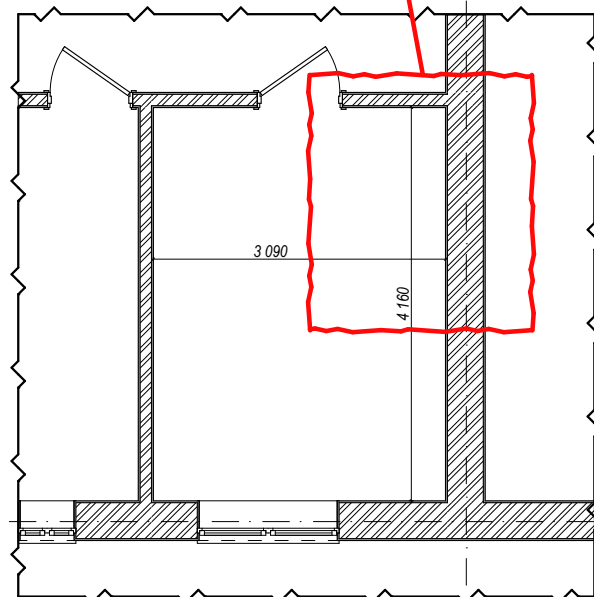

Kitchen room
after rehabilitation

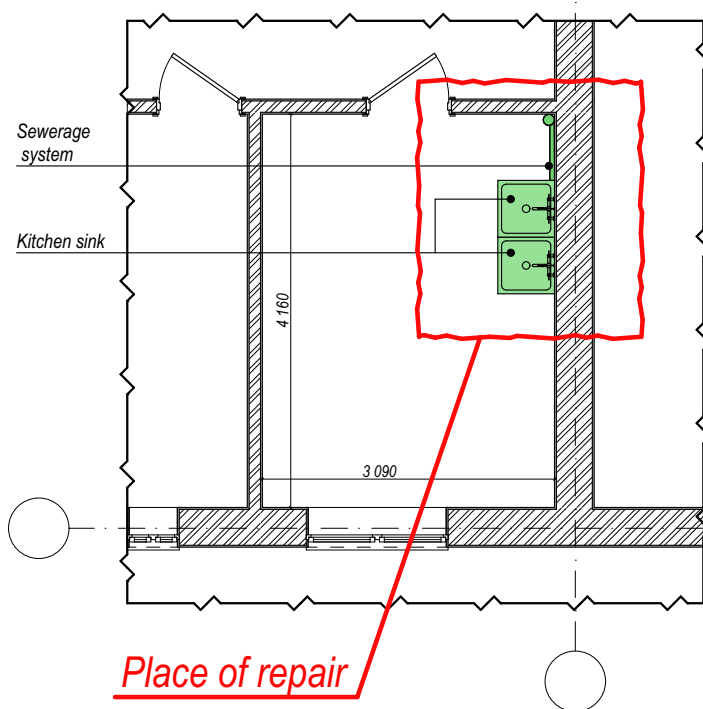


Photo 2


Project : Integrated support to the most vulnerable and conflict-affected populations in the Eastern and Northern Oblasts of Ukraine

Object : Dormitory of Kharkiv Automobile-and-Road Applied College
Address : St. Myroslava Mysla (Tsilinogradska), 22/39a

Drawing : Kitchen room rehabilitation best scenario

Date	Page
10th of June 2024	2 of 3

Entrance after ramp installation

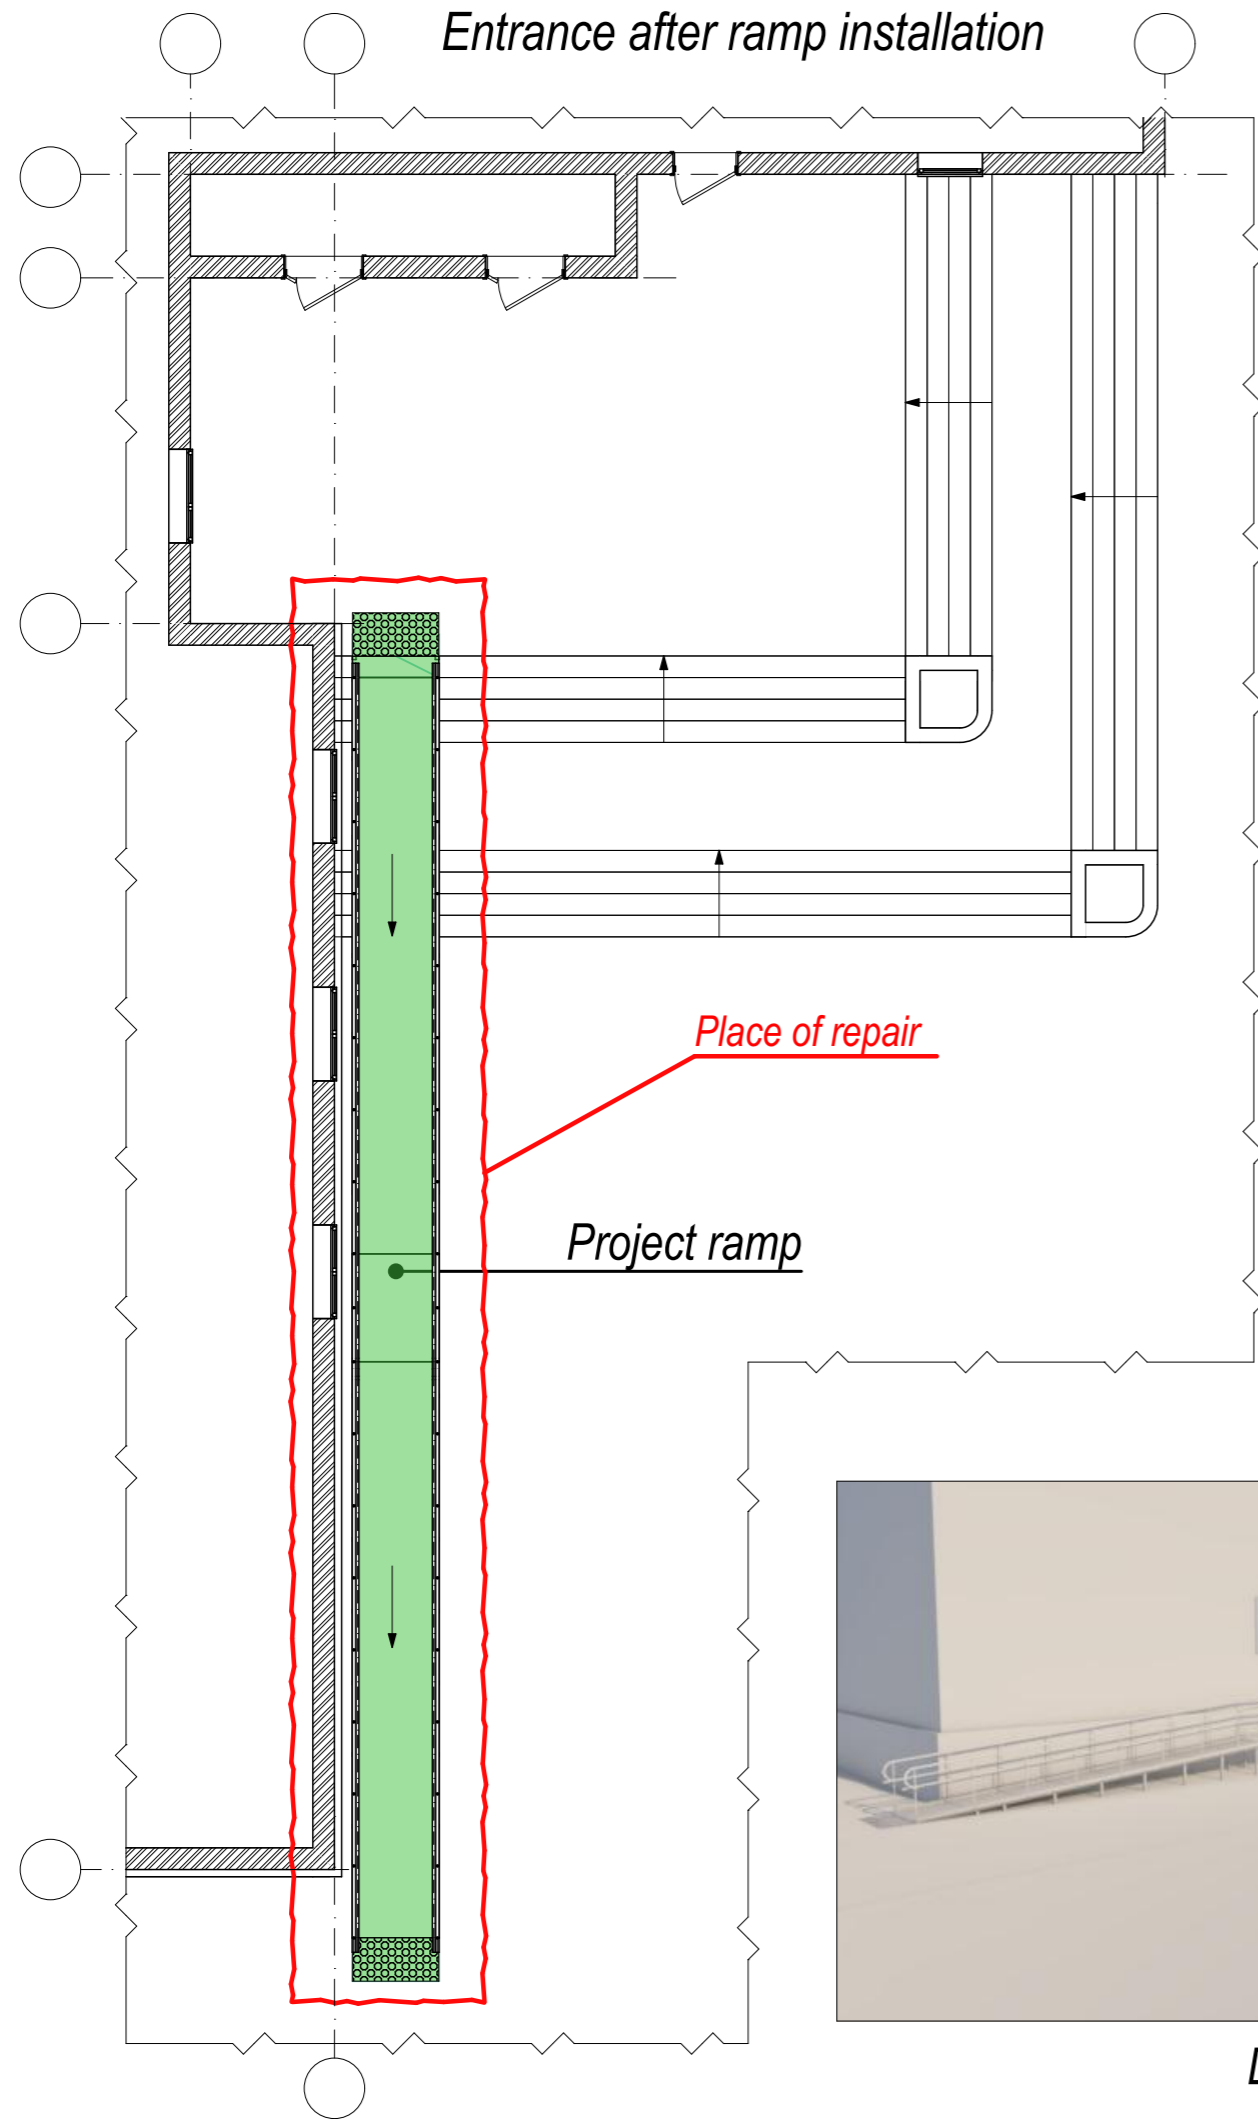


Current Situation Photo




Photo 1



Photo 2

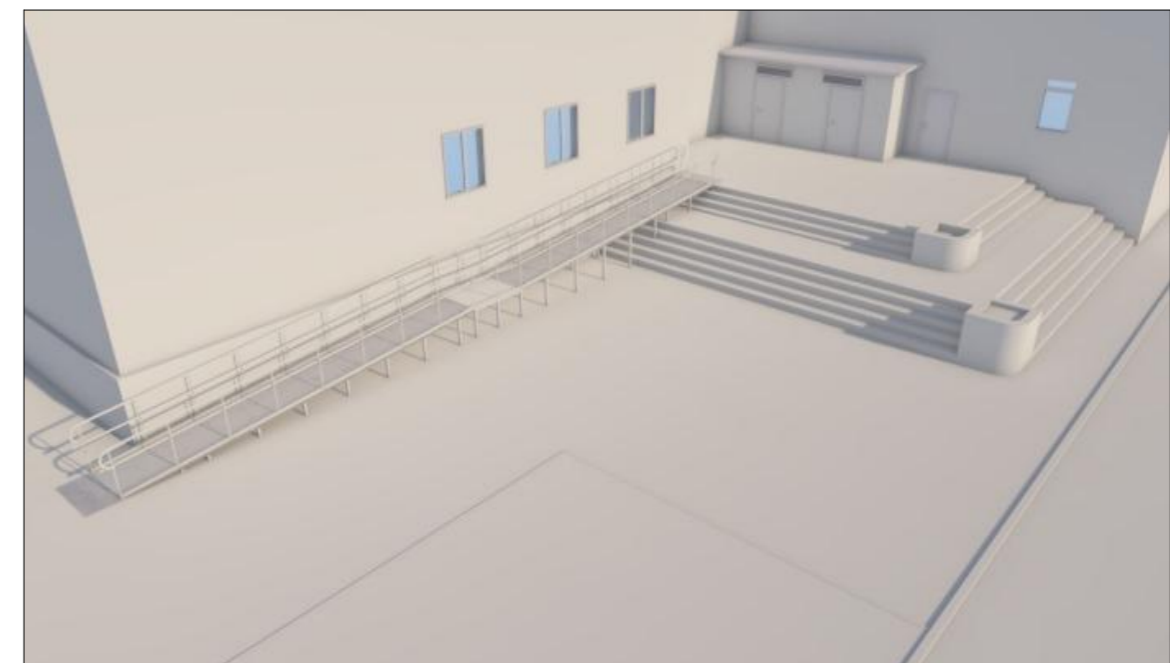

Design proposal

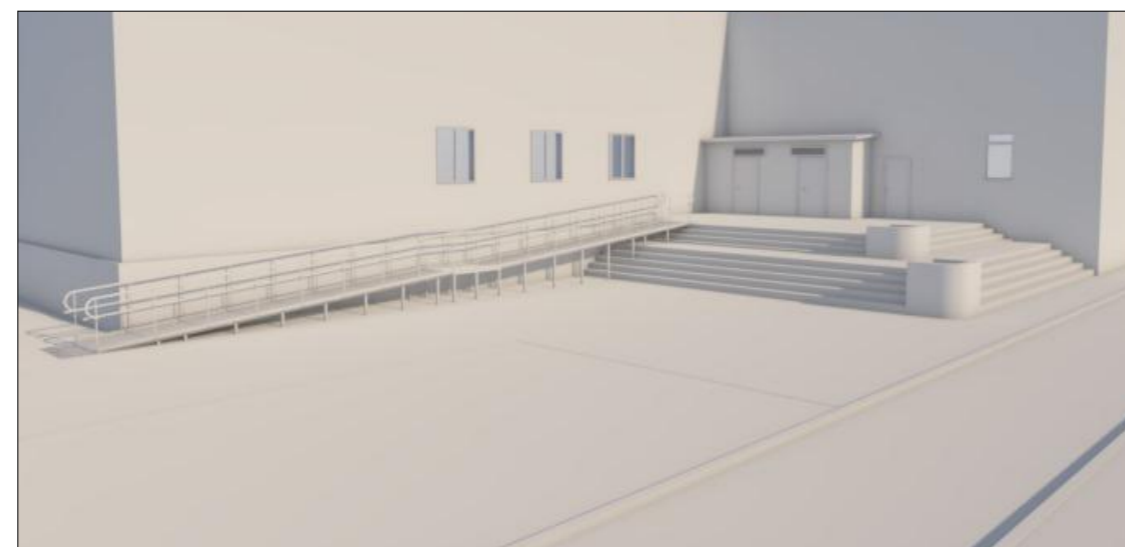

Design proposal

Project : Integrated support to the most vulnerable and conflict-affected populations in the Eastern and Northern Oblasts of Ukraine

*Object : Dormitory of Kharkiv Automobile-and-Road Applied College
Address : St. Myroslava Mysla (Tsilinogradska), 22/39a*

Drawing : Entrance after ramp installation

<i>Date</i>	<i>Page</i>
<i>10th of June 2024</i>	<i>3 of 3</i>